




6m x 2.5m Berth
showing pontoon dimensions

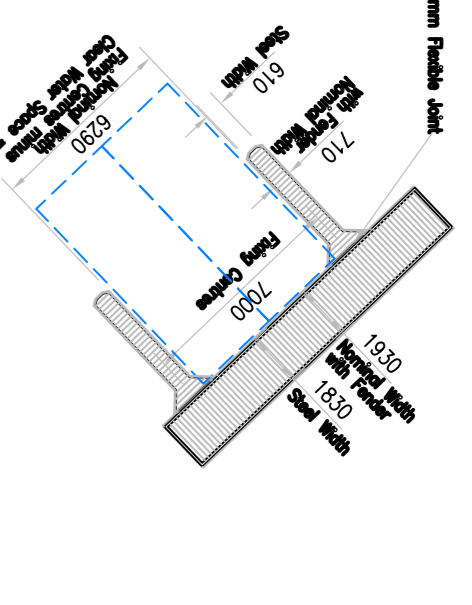


8m x 3m Berth
showing pontoon dimensions

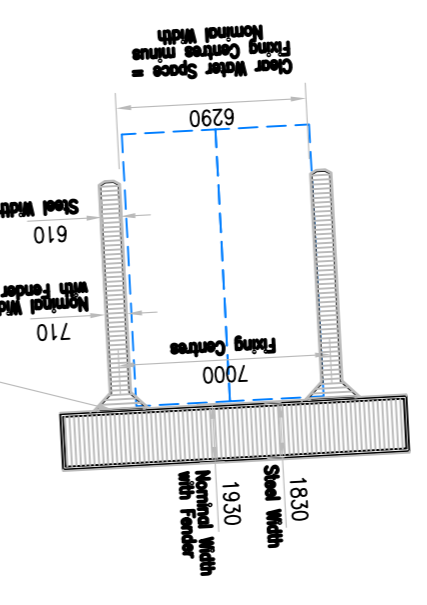


9m x 3.1m Berth
showing pontoon dimensions

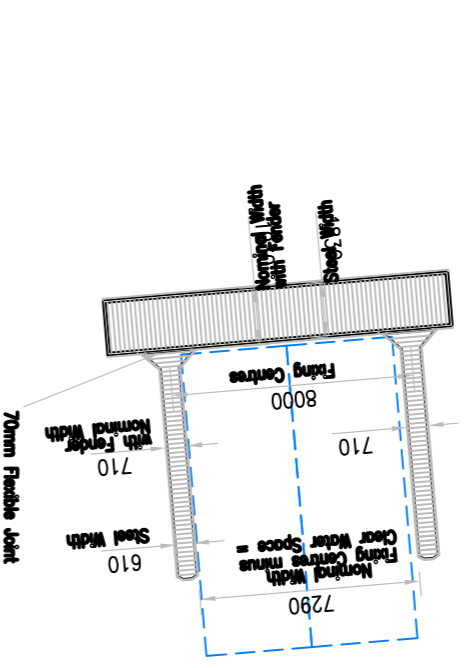


10m x 3.5m Berth
showing pontoon dimensions

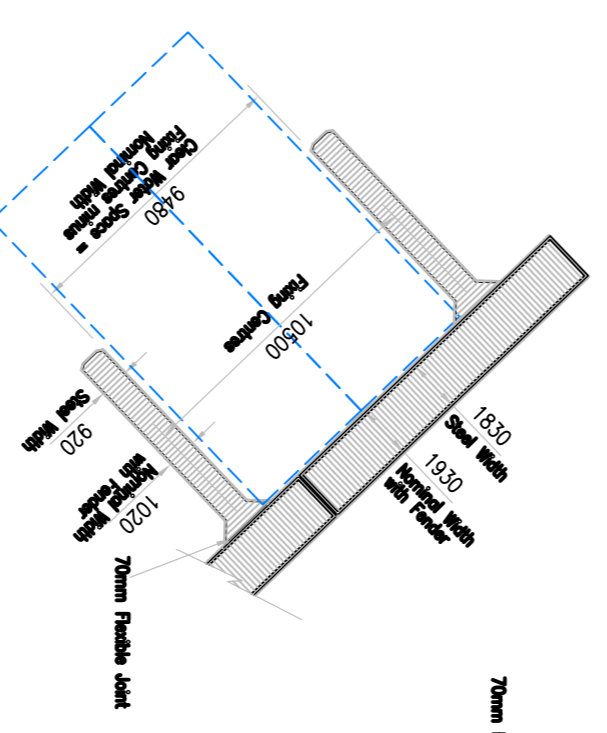

13m x 4.5m Berth
showing pontoon dimensions

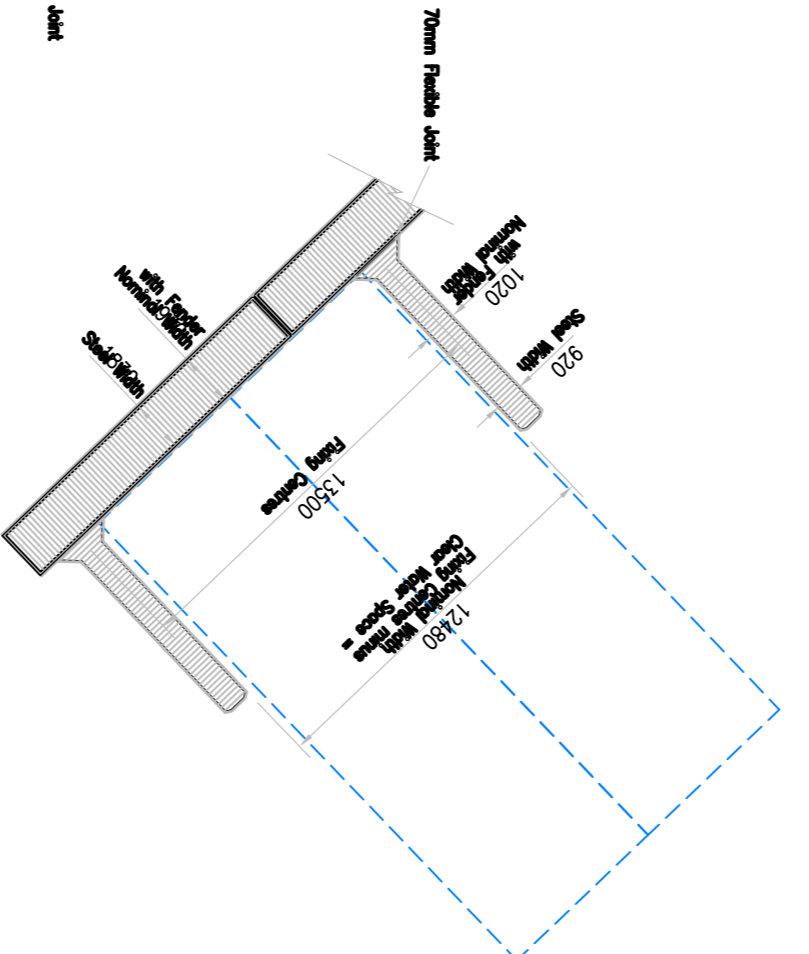

20m x 6m Berth
showing pontoon dimensions

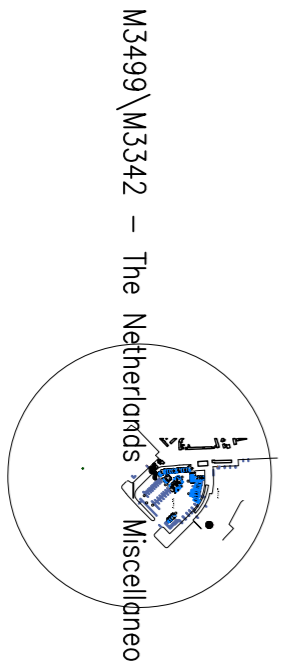

M3499/M3342 - The Netherlands

SITE LOCATION
SCALE 1:25000

Client	INPRA TRADING B.V.		
Title	BEATRIXHAVEN YERSEKE, ZEELAND PROPOSED MARINA REFURBISHMENT		
Drawn	MD	Checked	MD
Date	07.06.10	Scale	1:1,000
Rev	By	Date	Description
F	MD	14.09.10	MINOR MODS
E	MD	13.08.10	PIER L WORKED
D	MD	09.09.10	LAYOUT AMENDED
C	CM	23.07.10	LAYOUT AMENDED
B	CM	21.07.10	LAYOUT AMENDED, DIMENSIONS ADDED
A	CM	21.07.10	Dwg. No. WAS 02229/001, LAYOUT AMENDED
G.A.L. Plan No. Q4429/001			
Drawing No. Q4429/001			
REV: F			



Segensworth West, Foshom, Hampshire PO15 5SR
Telephone: +44 (0) 1489 579977
Facsimile: +44 (0) 1489 579588